



NOTES:

1. COLLECTOR ROADS AND HIGHER ORDER ROADS TO BE DESIGNED BASED ON TRAFFIC REQUIREMENTS INCLUDING BUS, TRAM, PEDESTRIANS AND CYCLISTS.
2. DIMENSIONS NOTED ARE TYPICAL, REFER GUIDELINE DOCUMENT FOR DEEMED TO COMPLY MINIMUM ROAD CARRIAGE WAY AND MINIMUM ROAD RESERVE WIDTHS.

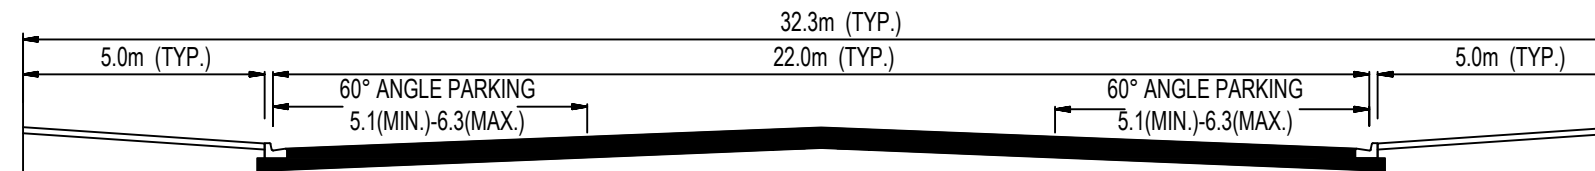

COMMERCIAL STREET

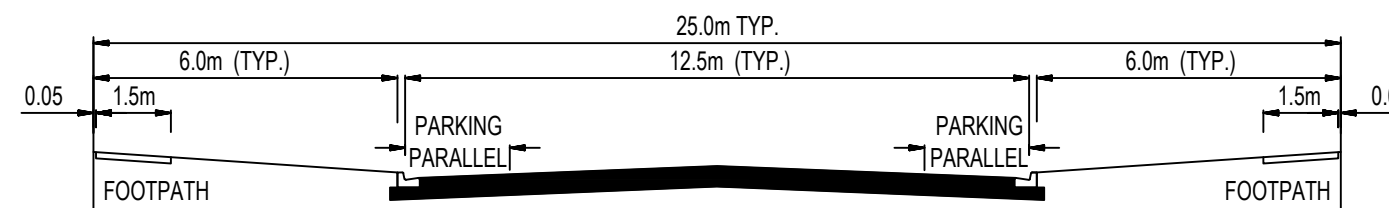

INDUSTRIAL STREET

ALL MEASUREMENTS IN MILLIMETRES

						INFRASTRUCTURE GUIDELINES (SA)			
						SHEET TITLE			
						TYPICAL ROAD PROFILES			
						COMMERCIAL STREET / INDUSTRIAL STREET		SCALE	
								NTS @ A3	
								DRAWING No.	REV
								SD 520	C
REV	DESCRIPTION	DATE	DES	DRW	APP				
C	MINOR AMENDMENTS	18.07.2017	JZ	JC	DSL				
B	ISSUED FOR REVIEW	10.05.2016	JZ	DL	DSL				
A	ISSUED FOR REVIEW	15.03.2016	JZ	DL	DSL				
THIS PROJECT HAS BEEN ASSISTED BY THE LOCAL GOVERNMENT RESEARCH AND DEVELOPMENT SCHEME AND INSTITUTE OF PUBLIC WORKS ENGINEERING AUSTRALASIA									