


UPVC SEALING CAP DETAILS

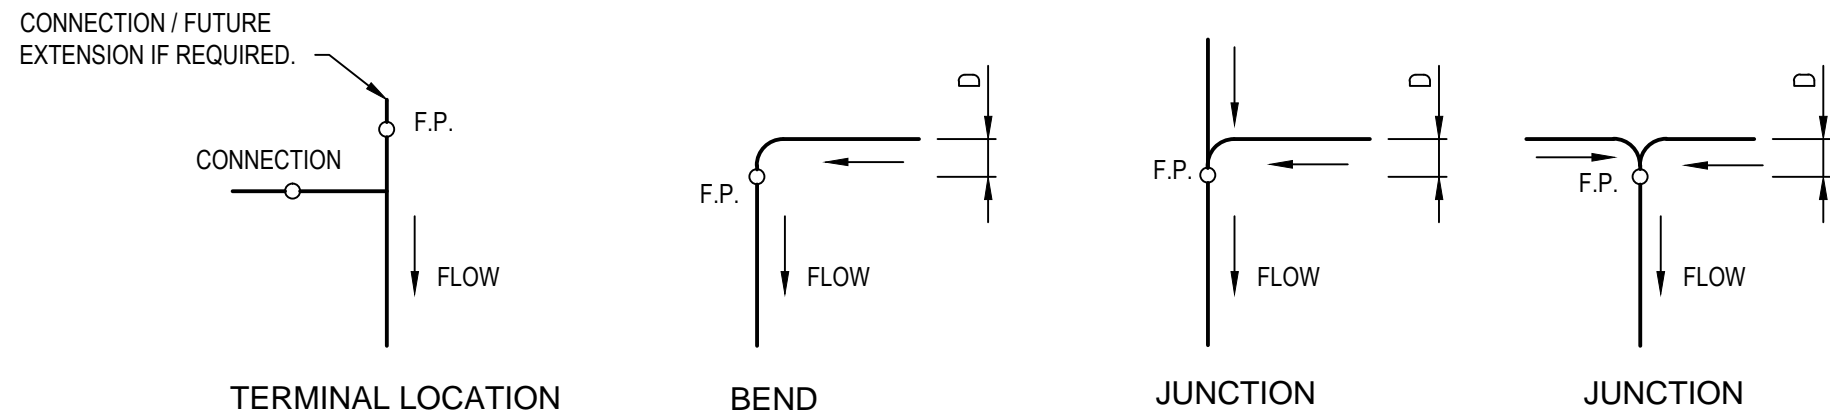

IN LINE FLUSHING POINT LOCATIONS

PIPE DIAMETER	OFFSET 'D'
Ø100mm	500mm
Ø150mm	600mm
Ø225mm	800mm

ALL MEASUREMENTS IN MILLIMETRES

						INFRASTRUCTURE GUIDELINES (SA)			
						SHEET TITLE			
						SEALING CAP DETAILS AND IN			
						LINE FLUSHING POINT LOCATIONS			
						CWMS			
B	MINOR AMENDMENTS	6.11.2018	AF	AF	MDH	SCALE			
A	MINOR AMENDMENTS	18.07.2017	JZ	JC	DSL	NTS @ A3			
REV	DESCRIPTION	DATE	DES	DRW	APP	DRAWING No.		REV	
THIS PROJECT HAS BEEN ASSISTED BY THE LOCAL GOVERNMENT RESEARCH AND DEVELOPMENT SCHEME AND INSTITUTE OF PUBLIC WORKS ENGINEERING AUSTRALASIA						SD 720		B	