


ELEVATION
SET UP WITH FLUSHING POINT AND CONNECTION

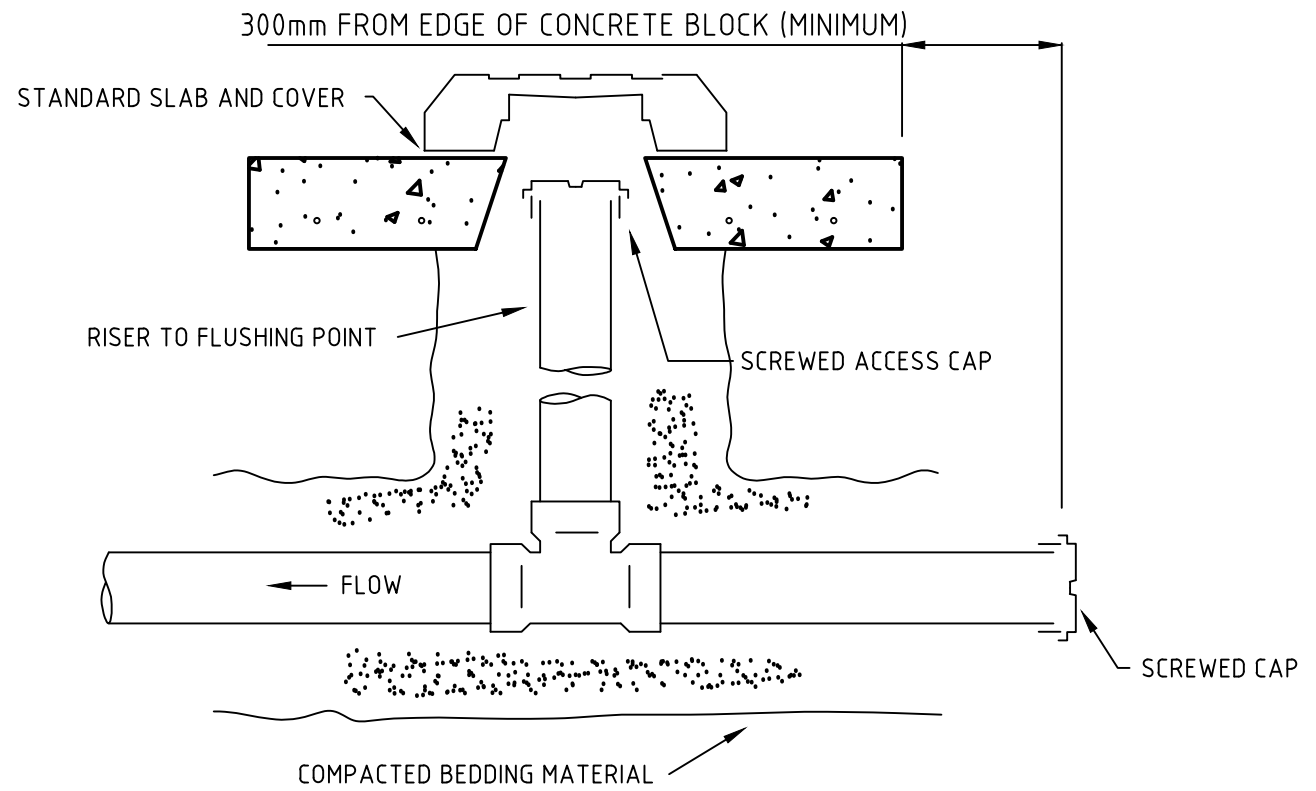

ELEVATION
TERMINAL OF DRAIN LINE AND F.P.
(WITH OPTIONAL CONNECTION SHOWN)
NOTE: IF CONNECTION NOT REQUIRED, OMIT STUB AND REPLACE TEE WITH 90° BEND RISER

ALL MEASUREMENTS IN MILLIMETRES

REV	DESCRIPTION	DATE	DES	DRW	APP
B	MINOR AMENDMENTS	06.11.2018	AF	AF	MDH
A	MINOR AMENDMENTS	18.07.2017	JZ	JC	DSL

THIS PROJECT HAS BEEN ASSISTED BY THE LOCAL GOVERNMENT RESEARCH AND DEVELOPMENT SCHEME AND INSTITUTE OF PUBLIC WORKS ENGINEERING AUSTRALASIA

INFRASTRUCTURE GUIDELINES (SA)	
SHEET TITLE TERMINAL OF DRAIN LINE & FLUSHING POINT - CWMS	
SCALE NTS @ A3	REV
DRAWING No. SD 735	B