


- All signage and work zone to abide to SA Standards for Work zone Traffic Management in 60kph Zone
- Work Zone will have temp fencing constructed on Western side on kerb for the duration of the project
- .5m buffer zone to be maintained between traffic travel path and temp fence at all times

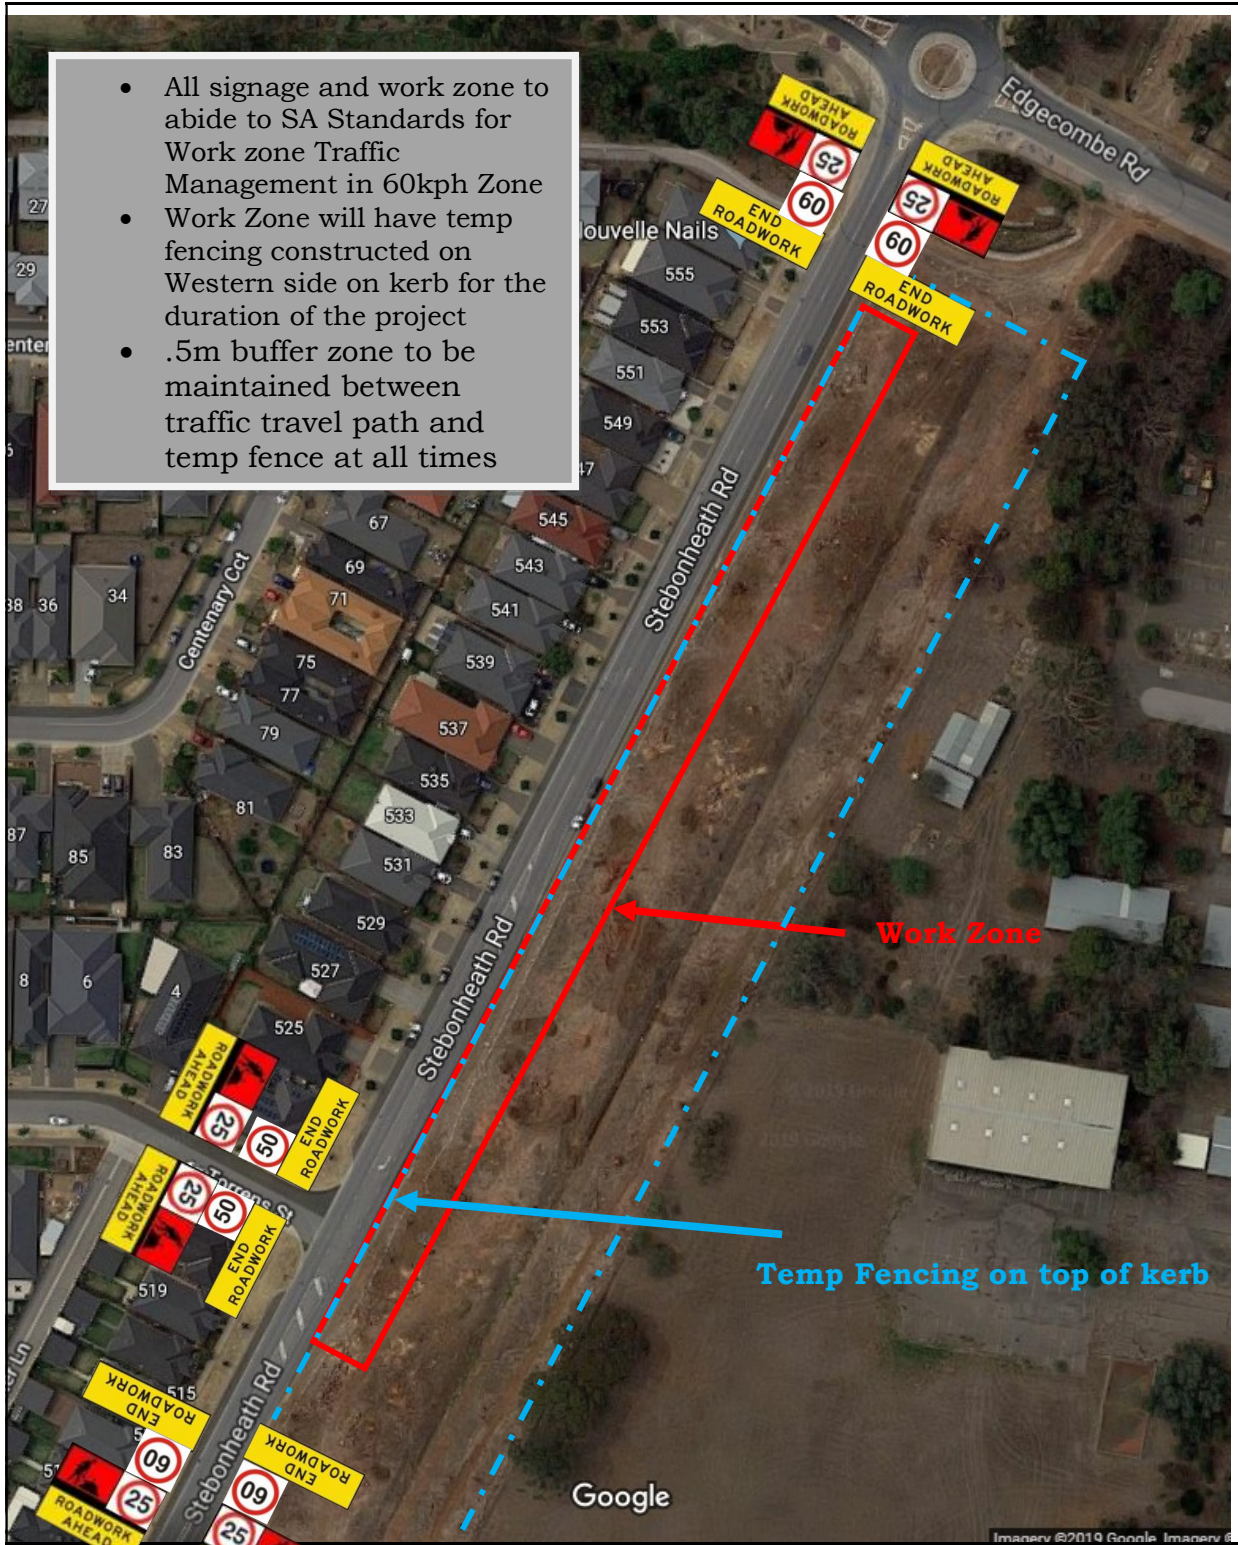

DML Constructions Pty Ltd

TITLE

**STEBONHEATH ROAD STAGE 1
DAVOREN PARK
MAIN WORKS TMP 3.0**

Dates in Operation 11th Nov – 20th Feb
2020

DRAWN:
Drew Sutton

SCALE
NOT TO SCALE

DATE: 6/11/2019

Project No.
3337

Current Date
As above

Site Supervisor
Ilario Panetta
Ph: 0411 649 757

Registration No.

Expiry Date