



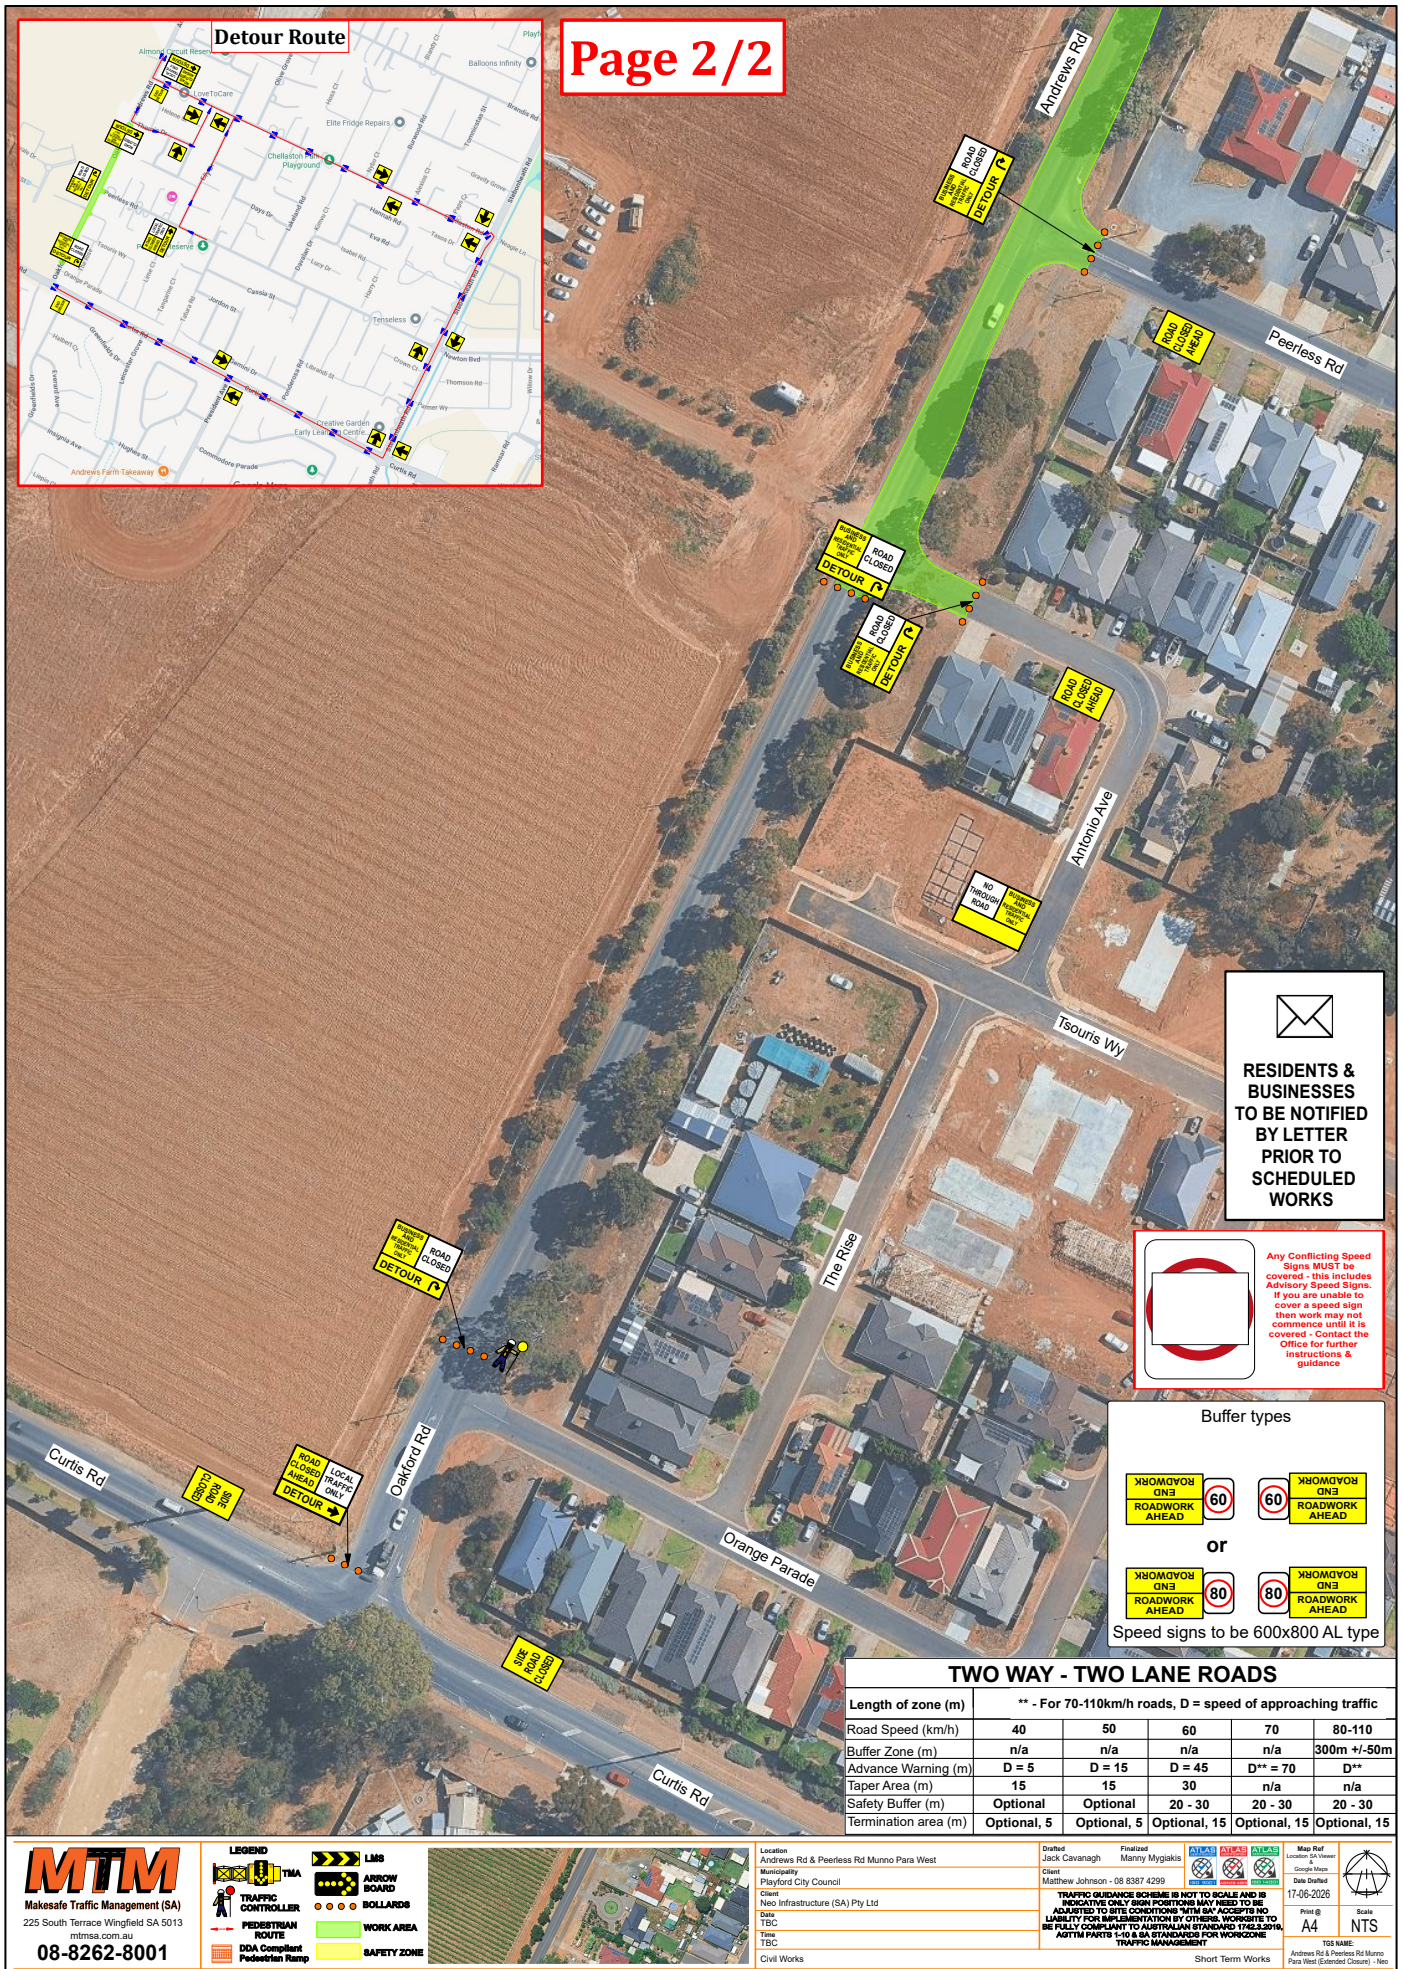

RESIDENTS & BUSINESSES TO BE NOTIFIED BY LETTER PRIOR TO SCHEDULED WORKS

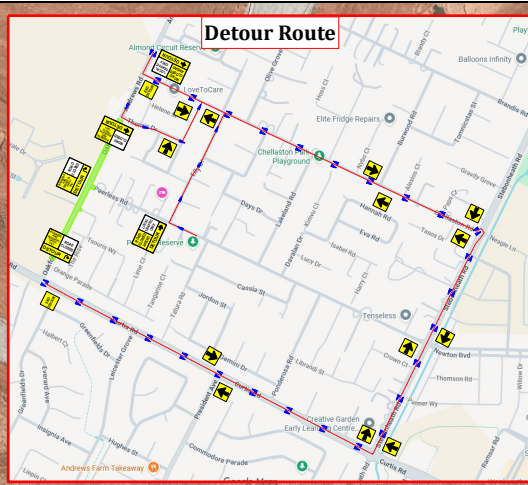

Any Conflicting Speed Signs MUST be covered - this includes Advisory Speed Signs. If you are unable to cover a speed sign then work may not commence until it is covered - Contact the Office for further instructions & guidance

Buffer types



or



Speed signs to be 600x800 AL type

TWO WAY - TWO LANE ROADS

Length of zone (m)	** - For 70-110km/h roads, D = speed of approaching traffic				
Road Speed (km/h)	40	50	60	70	80-110
Buffer Zone (m)	n/a	n/a	n/a	n/a	300m +/-50m
Advance Warning (m)	D = 5	D = 15	D = 45	D** = 70	D**
Taper Area (m)	15	15	30	n/a	n/a
Safety Buffer (m)	Optional	Optional	20 - 30	20 - 30	20 - 30
Termination area (m)	Optional, 5	Optional, 5	Optional, 15	Optional, 15	Optional, 15

MTM
Makesafe Traffic Management (SA)
225 South Terrace Wingfield SA 5013
mtmsa.com.au

08-8262-8001



Location
Andrews Rd & Peerless Rd Munno Para West
Municipality
Playford City Council
Client
Neo Infrastructure (SA) Pty Ltd
Date
TBC
Time
TBC
Civil Works

Drafted
Jack Cavanagh
Finalized
Manny Mygiakis
Client
Matthew Johnson - 08 8387 4299
Date
TBC
Time
TBC
Civil Works

Map Ref
Control Sign
Google Maps
Date Drafted
17-06-2026
Print @
A4
Scale
NTS
TOS NAME
Andrews Rd & Peerless Rd Munno Para West (General Closure) - Item






Makesafe Traffic Management (SA)
225 South Terrace Wingfield SA 5013
mtmsa.com.au
08-8262-8001



Location: Andrews Rd & Peerless Rd Munro Para West
Municipality: Playford City Council
Client: Neo Infrastructure (SA) Pty Ltd
Date: TBC
Time: TBC
Civil Works

Drafted: Jack Cavanagh
Finalised: Marry Myglakis
Client: Matthew Johnson - 08 8387 4299
TRAFFIC GUIDANCE SIGNAGE IS NOT TO SCALE AND IS INDICATIVE ONLY. SIGN POSITIONS MAY NEED TO BE ADJUSTED TO SUIT CONDITIONS WITHIN THE SITE. ACCEPTS LIABILITY FOR IMPLEMENTATION BY OTHERS. INHERENTS TO BE FULLY COMPLIANT TO AUSTRALIAN STANDARDS 1742:2010, AS1742 PARTS 1-10 & SA STANDARDS FOR WORKZONE MANAGEMENT.

Max Ref: 17-06-2026
Date Drafted: 17-06-2026
Print # A4
Scale: NTS
TSS NAME: Andrews Rd & Peerless Rd Munro Para West (Extended Closure) - Neo

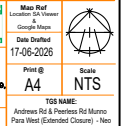


TWO WAY - TWO LANE ROADS

Length of zone (m) ** - For 70-110km/h roads, D = speed of approaching traffic

Road Speed (km/h)	40	50	60	70	80-110
Buffer Zone (m)	n/a	n/a	n/a	n/a	300m +/-50m
Advance Warning (m)	D = 5	D = 15	D = 45	D** = 70	D**
Taper Area (m)	15	15	30	n/a	n/a
Safety Buffer (m)	Optional	Optional	20 - 30	20 - 30	20 - 30
Termination area (m)	Optional, 5	Optional, 5	Optional, 15	Optional, 15	Optional, 15


Page 1/2

Buffer types

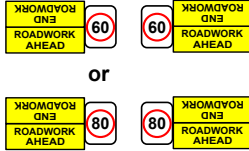

or

Speed signs to be 600x800 AL type

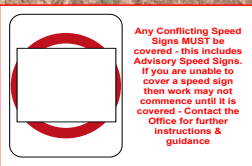

Any Conflicting Speed Signs MUST be covered - this includes Advisory Speed Signs. If you are unable to cover a speed sign then work may not commence until it is covered - Contact the Office for further instructions & guidance



RESIDENTS & BUSINESSES TO BE NOTIFIED BY LETTER PRIOR TO SCHEDULED WORKS

