
 


LEGEND:

 TRAFFIC MOVEMENT
 WORK AREA

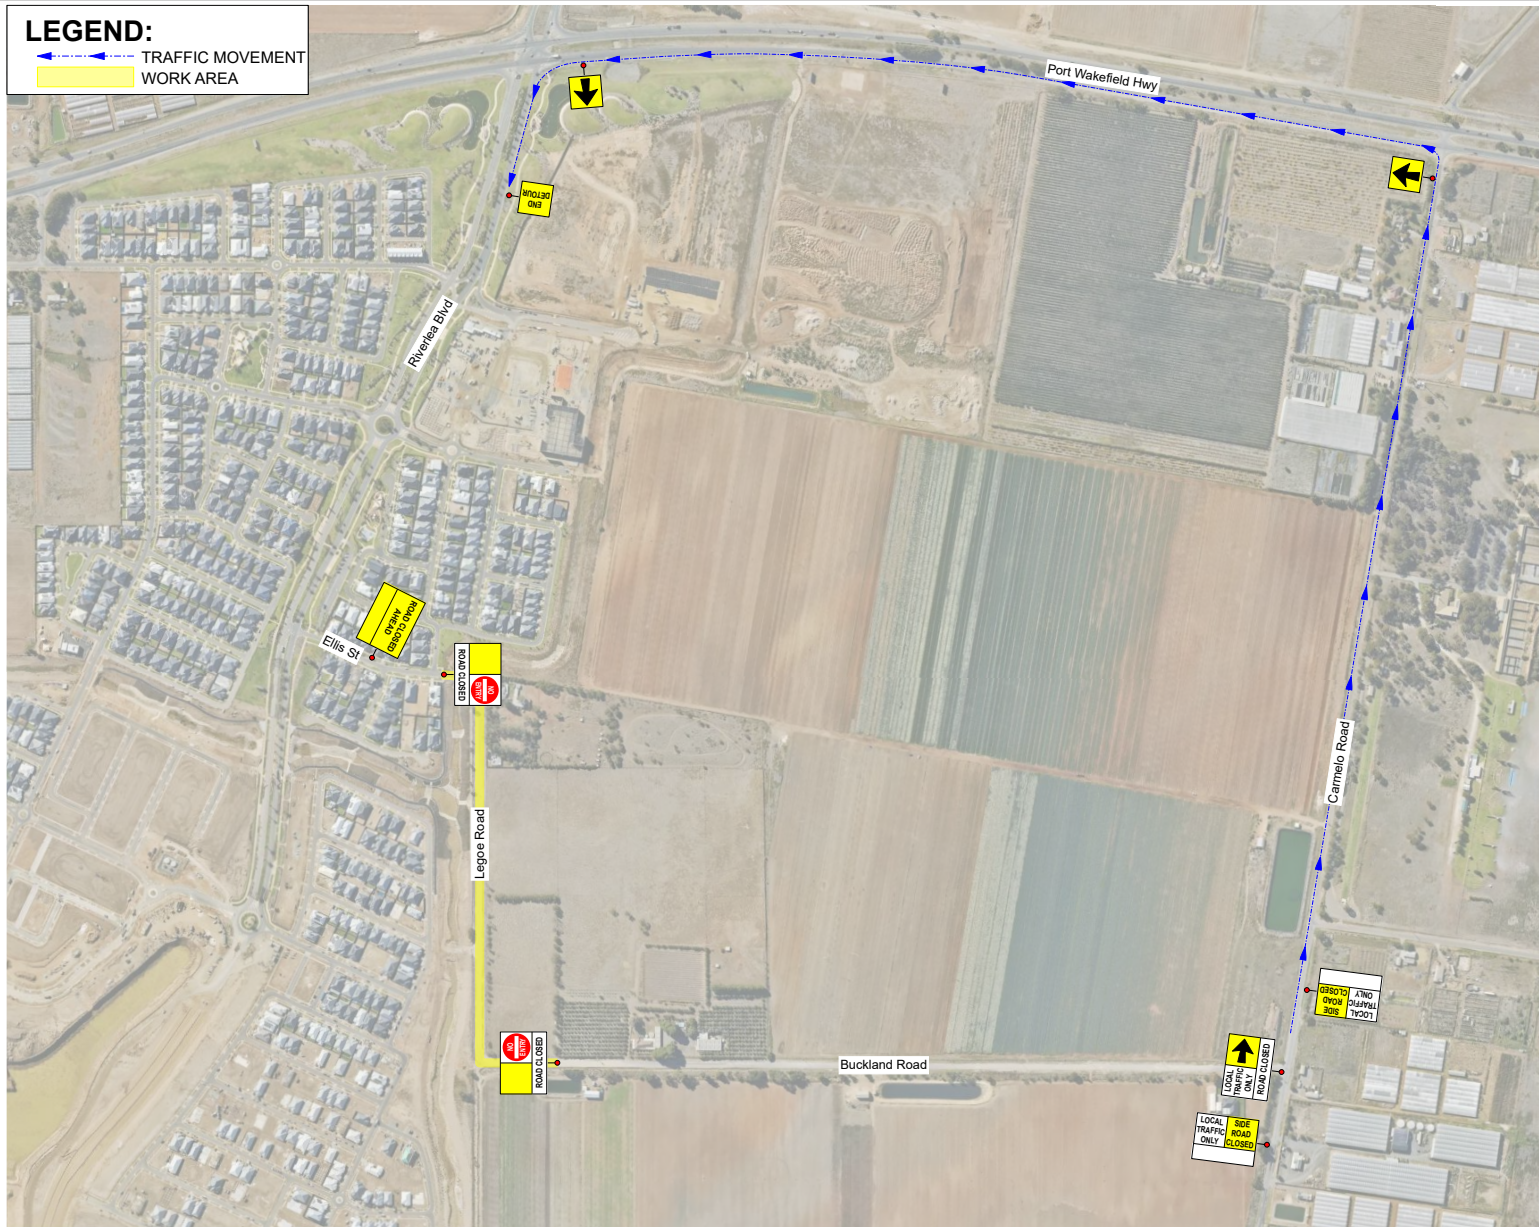

Drawing No:

BMD-DWG-5006

Rev No:

0

Rev Date:

26-08-25

Drawn By: LW

Plan Title:

Riverlea DN750 Pipeline

(Traffic Guidance Scheme_Road Closure)

Location: Legoe Road, Riverlea Park

DIT / COUNCIL:

DIT / City of Playford

Date Start:

tba

Time Start:

tba

Date Finish:

tba

Time Finish:

tba

TC's Name:

Client Logo:

