



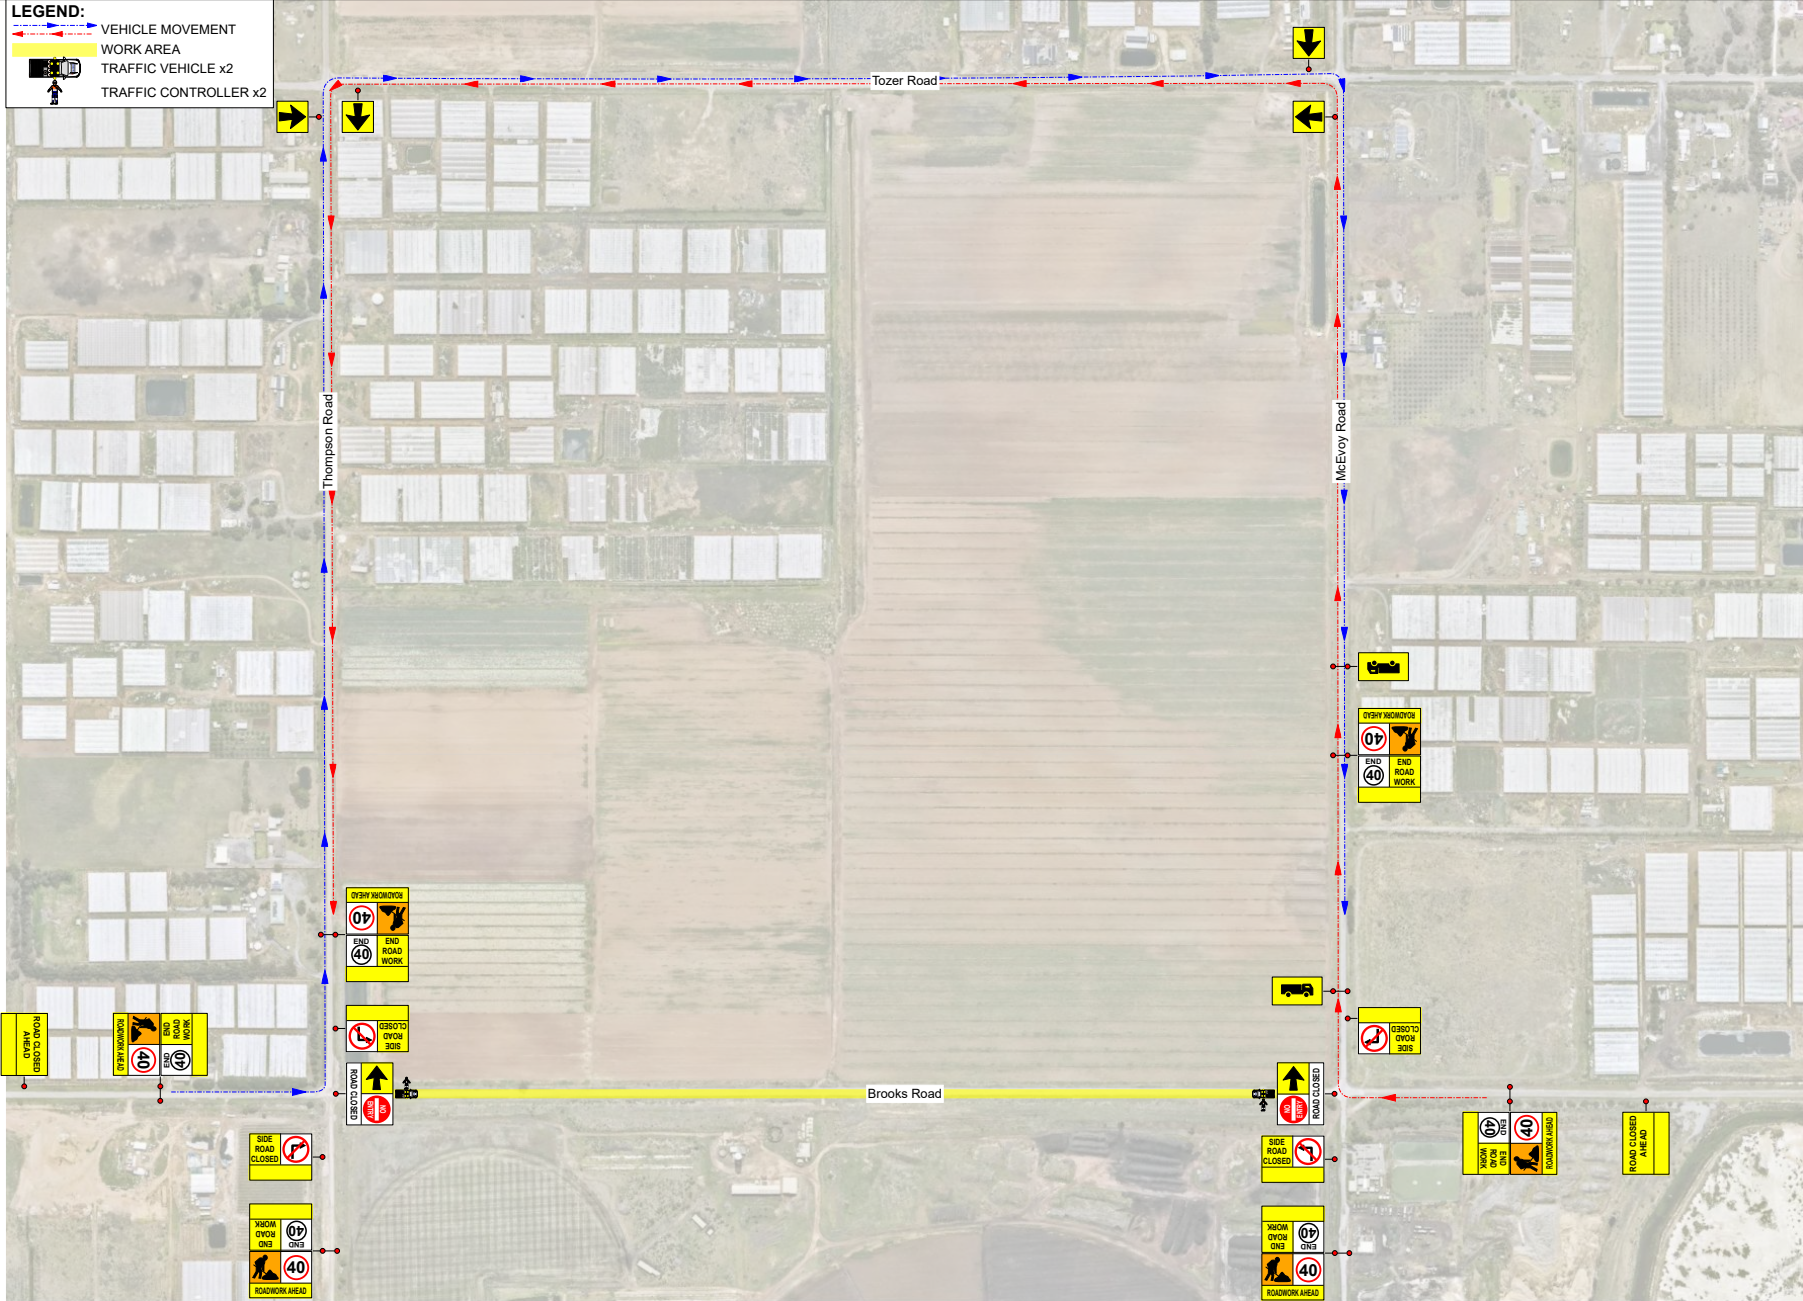


LEGEND:

-  VEHICLE MOVEMENT
-  WORK AREA
-  TRAFFIC VEHICLE x2
-  TRAFFIC CONTROLLER x2



DRAWING No: **BMD-DWG-6301**

Sheet No: **1 / 1**

DESIGNED BY:
Liam Watkins
Prime Traffic Solutions

SCALE:
NOT TO SCALE

TITLE: **METRO GROWTH
WASTEWATER RIVERLEA**
(Traffic Guidance Scheme_Road Closure)

SITE START: TBA

SITE END: TBA

CLIENT LOGO:


REV	DESG	APPD	DATE
B	L. Watkins	C. Chopping	10-03-2026

APPROVED BY:
Craig Chopping
Prime Traffic Solutions

STATUS:
APPROVED

WORK LOCATION:
Brooks Road, Buckland Park

ROAD AUTHORITY:
City of Playford

DATE START: TBA

DATE END: TBA

TC's NAME