


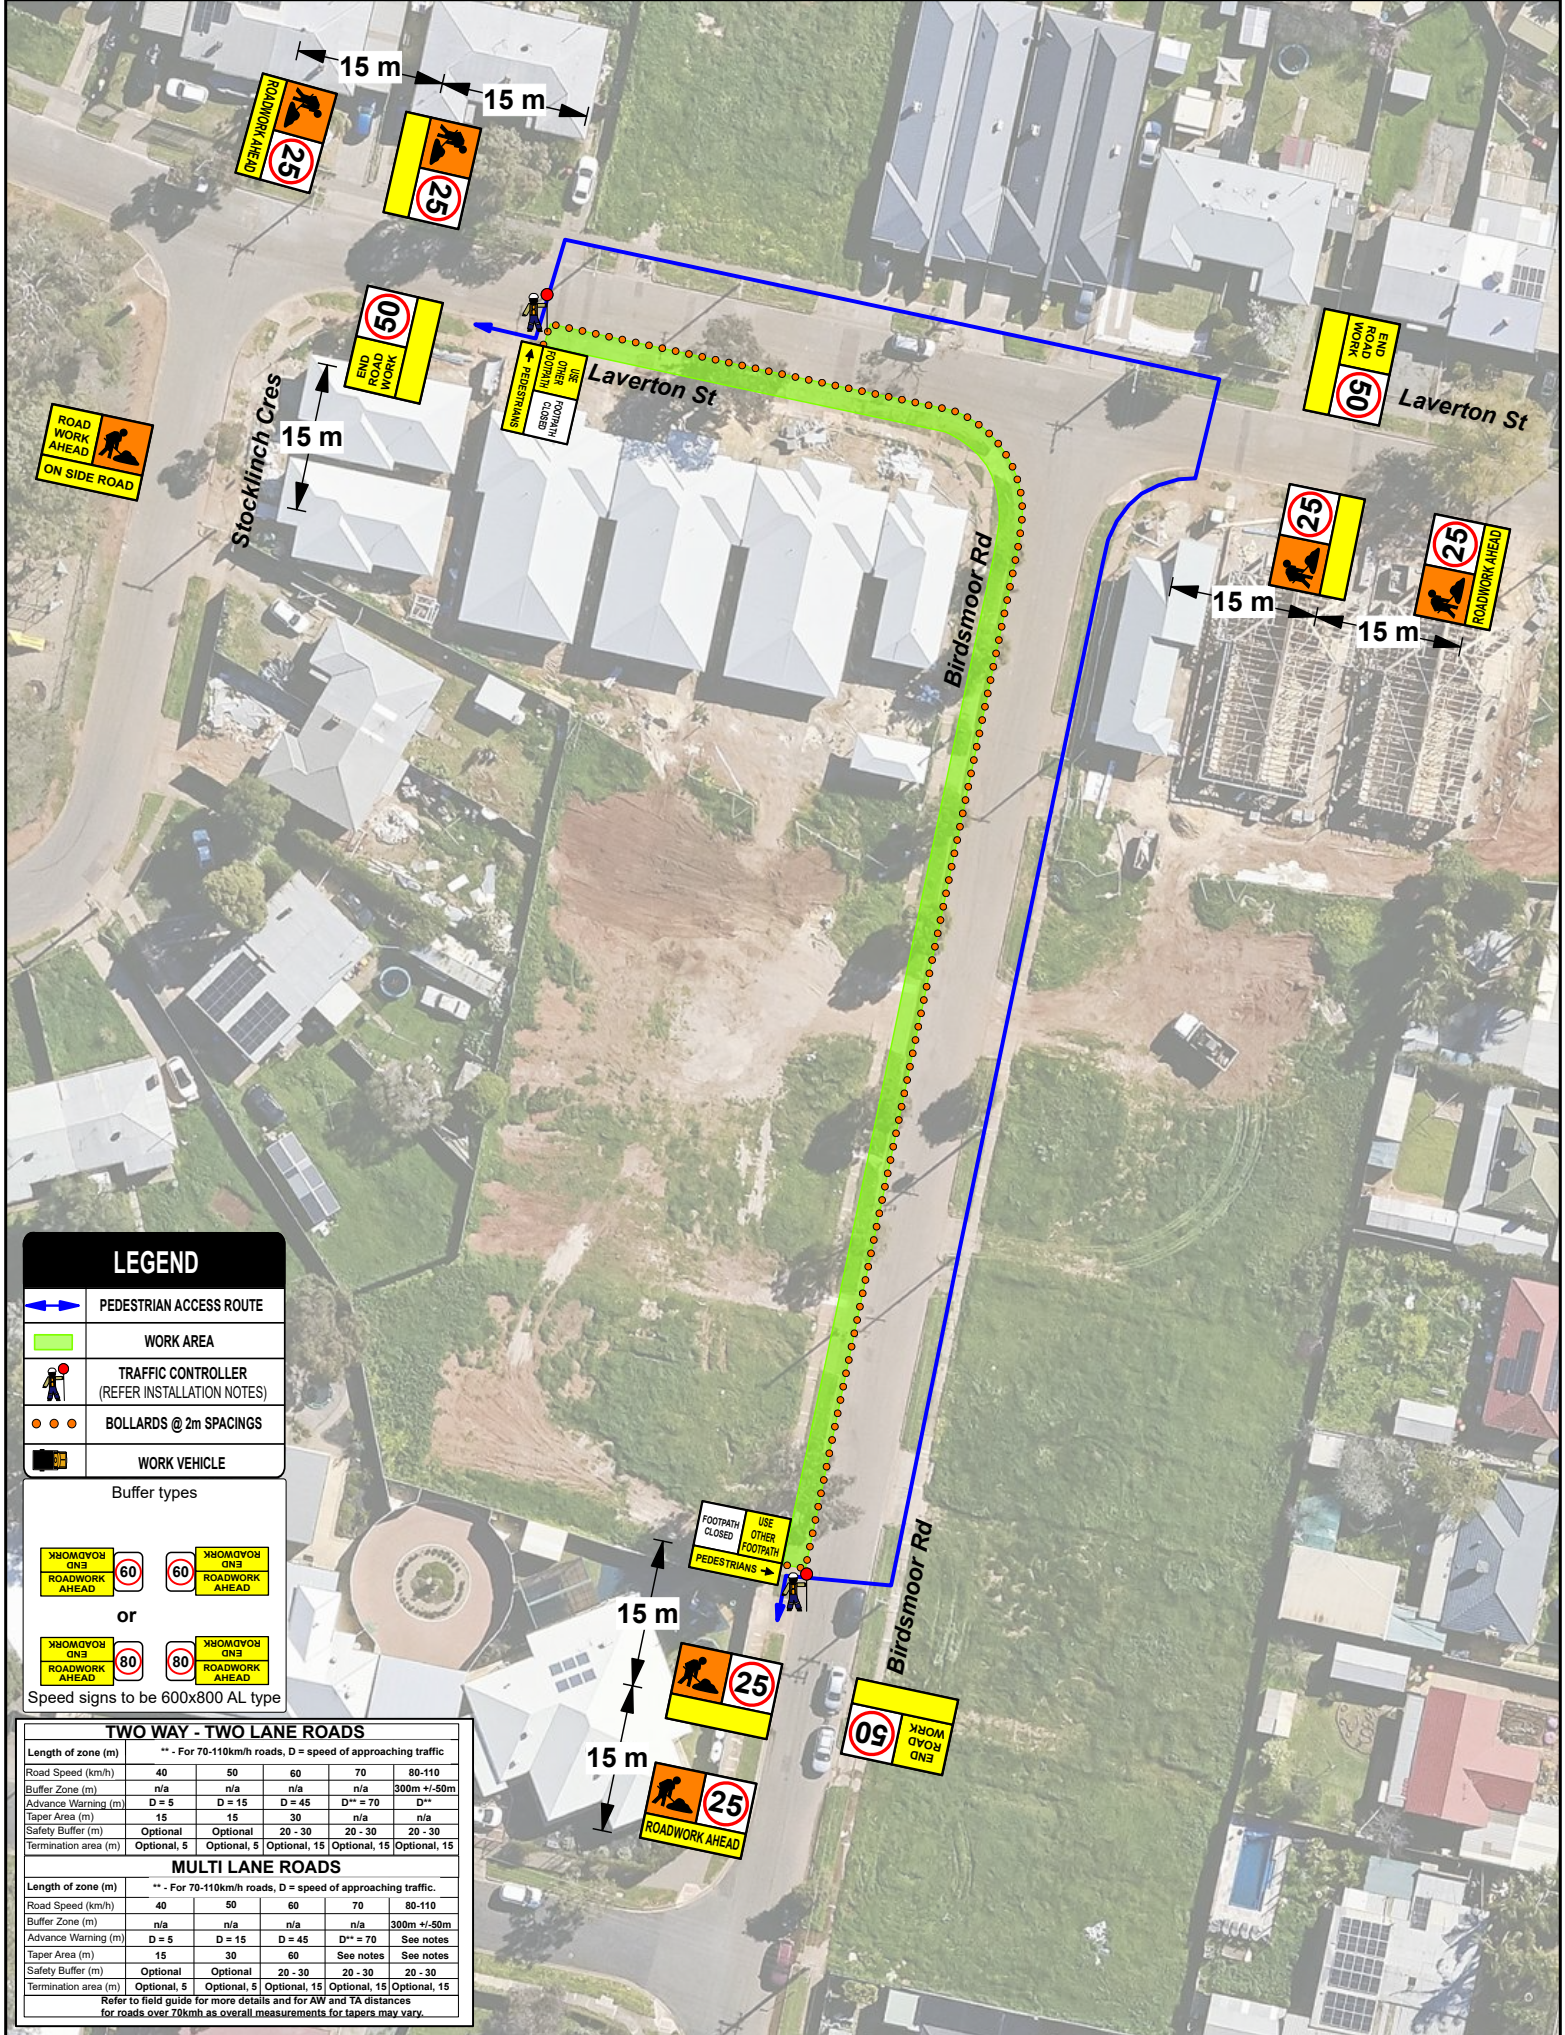

LEGEND

- PEDESTRIAN ACCESS ROUTE
- WORK AREA
- TRAFFIC CONTROLLER (REFER INSTALLATION NOTES)
- BOLLARDS @ 2m SPACINGS
- WORK VEHICLE

Buffer types

or

Speed signs to be 600x800 AL type

TWO WAY - TWO LANE ROADS					
Length of zone (m)	** - For 70-110km/h roads, D = speed of approaching traffic				
Road Speed (km/h)	40	50	60	70	80-110
Buffer Zone (m)	n/a	n/a	n/a	n/a	300m +/- 50m
Advance Warning (m)	D = 5	D = 15	D = 45	D** = 70	D**
Taper Area (m)	15	15	30	n/a	n/a
Safety Buffer (m)	Optional	Optional	20 - 30	20 - 30	20 - 30
Termination area (m)	Optional, 5	Optional, 15	Optional, 15	Optional, 15	Optional, 15
MULTI LANE ROADS					
Length of zone (m)	** - For 70-110km/h roads, D = speed of approaching traffic.				
Road Speed (km/h)	40	50	60	70	80-110
Buffer Zone (m)	n/a	n/a	n/a	n/a	300m +/- 50m
Advance Warning (m)	D = 5	D = 15	D = 45	D** = 70	See notes
Taper Area (m)	15	30	60	See notes	See notes
Safety Buffer (m)	Optional	Optional	20 - 30	20 - 30	20 - 30
Termination area (m)	Optional, 5	Optional, 5	Optional, 15	Optional, 15	Optional, 15

MTM
Makesafe Traffic Management (SA)
225 South Terrace Wingfield SA 5013
mtmsa.com.au
08-8262-8001

LEGEND

- TRAFFIC CONTROLLER
- PEDESTRIAN ROUTE
- DDA Compliant Pedestrian Ramp
- LMS
- ARROW BOARD
- BOLLARDS
- WORK AREA
- SAFETY ZONE



Location: Birdsmoor Rd & Laverton St, Davoren Park
Municipality: Playford City Council
Client: BildGroup
Date:
Time:
Approved: Manny Mygiakis - 1300 688 575
Client: Ian Koller - 0447 724 771
Map Ref: Location SA Viewer
Scale: A4
NTS
TRAFFIC GUIDANCE SCHEME IS NOT TO SCALE AND IS INDICATIVE ONLY. SIGN POSITIONS MAY NEED TO BE ADJUSTED TO SITE CONDITIONS WITHIN 5% ACCEPTANCE. LIABILITY FOR IMPLEMENTATION BY OTHERS. WORKSITE TO BE FULLY COMPLIANT TO AUSTRALIAN STANDARD 1742.3:2019, ACT1M PARTS 1-10 & SA STANDARDS FOR WORKZONE TRAFFIC MANAGEMENT

Birdsmoor Rd Davoren Park-Footpath Works TGS2 BildGroup