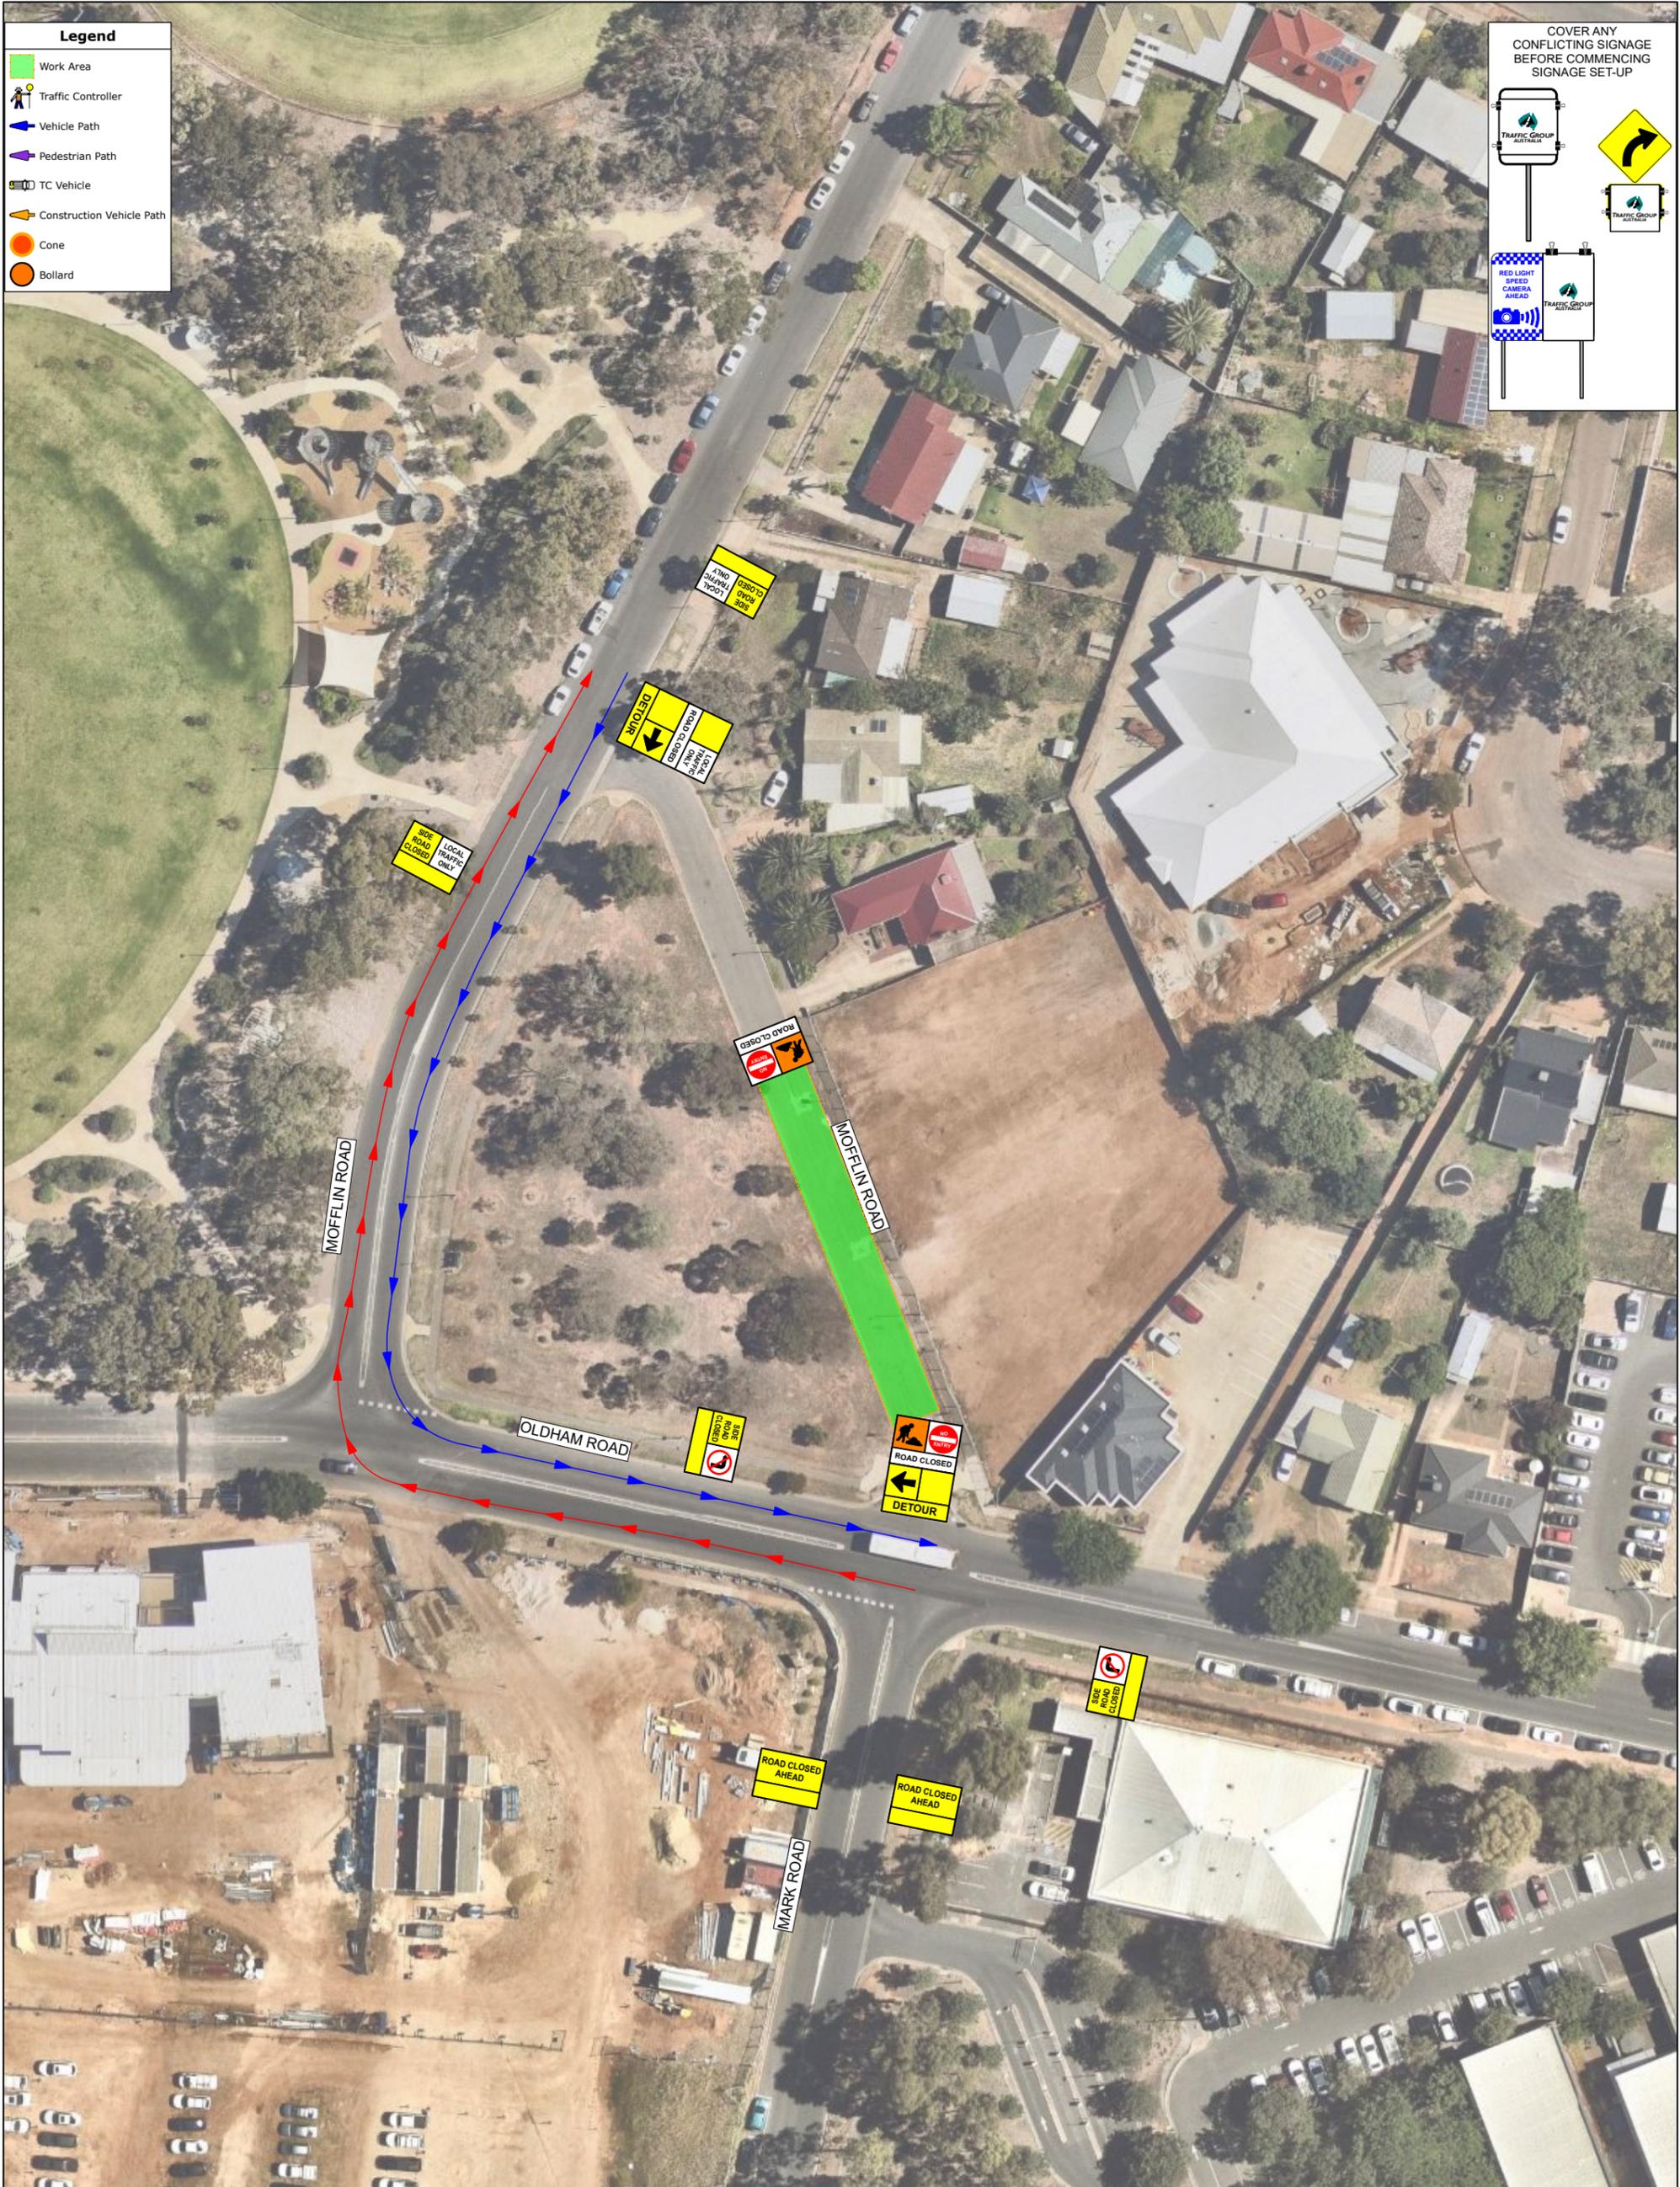


**Legend**

-  Work Area
-  Traffic Controller
-  Vehicle Path
-  Pedestrian Path
-  TC Vehicle
-  Construction Vehicle Path
-  Cone
-  Bollard

COVER ANY CONFLICTING SIGNAGE BEFORE COMMENCING SIGNAGE SET-UP

 <b>TRAFFIC GROUP AUSTRALIA</b>	Client: Mossop		TGS Number: 36	
	Contact: Kyle Nicholls		Contact Number: 0410 106 697	
	Job Location: Mofflin Road, Adelaide			
	Council Area: City of Adelaide			
	Start Date: TBA	End Date: TBA	Start Time: 07:00	End Time: 15:00
24hr Works: No	Bus Route: No	Plan: 1 of 1	D.I.T. Road: No	
Traffic Controller to notify Traffic Management Centre 15 minutes prior to starting.		TCP drawn in conjunction with:		
D.I.T.: 1800 018 313 SAPOL: 13 14 44		AS 1742.3 - 2019		
This plan remains the property of Traffic Group Australia and is only valid for regulatory approval when submitted by Traffic Group Australia.		SA Standards Version 7.2 2023		
PLAN SUBJECT TO CHANGE		SA Field Guide Version 9.1 2021		

Drawn By: Teagan Fry | Approved By: Luke Macnamara  
 Initial Plan Drawn: 27/01/2026

No.:	By:	Date:	Description:
A			
B			
C			
D			
E			
F			

Disclaimer: This plan has been prepared as a guide for Traffic Management purposes. Traffic Group Australia disclaims all responsibility and all liability (including without limitation, liability in negligence) for all expenses, losses, damages and costs you might incur as a result of the information being inaccurate or incomplete in any way, and for any reason.



PLAN NOT TO SCALE